


**A**  
**5** WESTERN END OF SLOPE

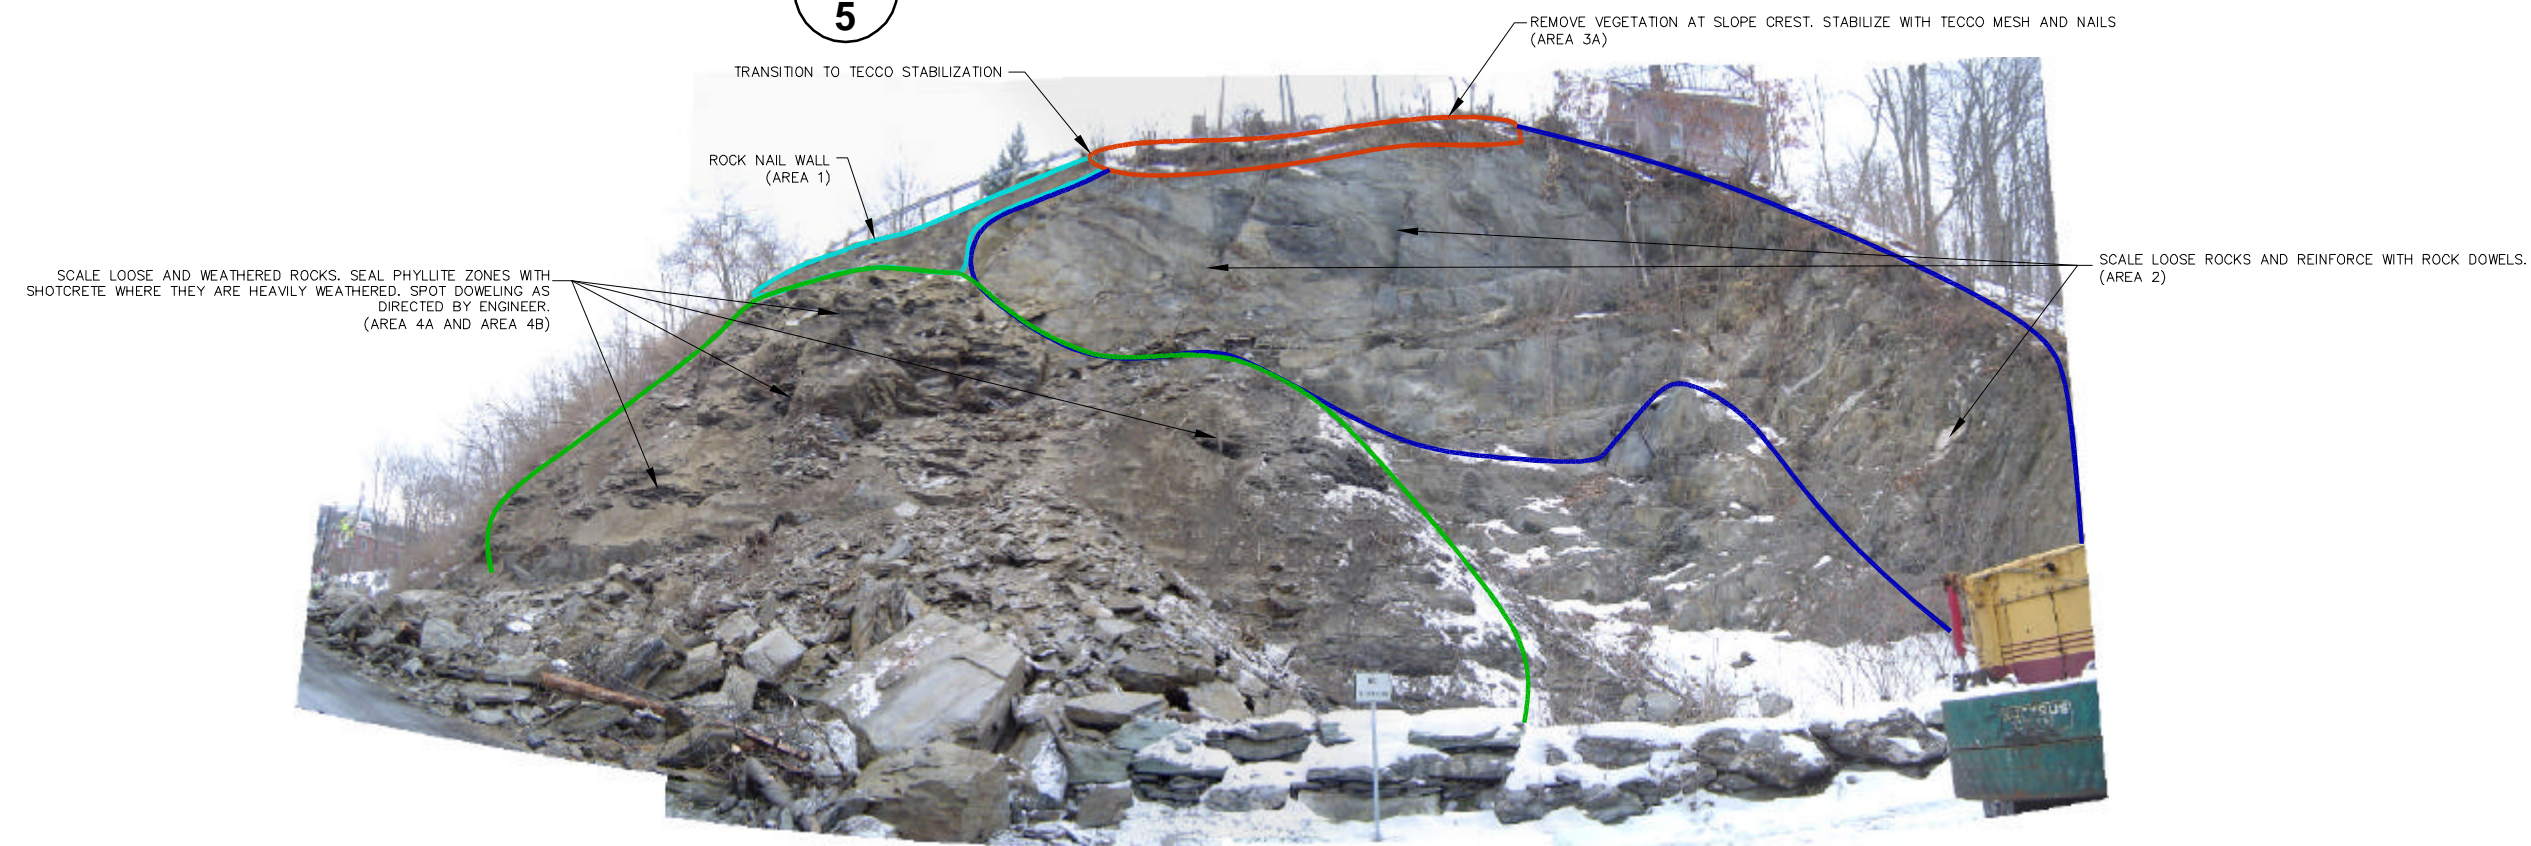

**B**  
**5** CENTRAL AND EASTERN END OF SLOPE

REV	DATE	DES	REVISION DESCRIPTION	CADD	CHK	R/W

PROJECT  
CLIFF STREET STABILIZATION  
ELM STREET SLIDE REPAIRS  
CITY OF MONTEPELIER, VERMONT

TITLE  
**PROJECT ARRANGEMENT SHOWING SLOPE REPAIRS**

PROJECT No.	063-6905
FILE No.	0636905A010.dwg
REV. 0	SCALE AS SHOWN
DESIGN	PCI 03/13/06
CADD	MPB 03/13/06
CHECK	PCI 03/16/06
REVIEW	PCC 03/16/06

Drawing file: J:\Drawings\2006\063-6905\montpelier\SI\_A\0636905A010.dwg Mar 31, 2006 11:02am