


**PLANT SCHEDULE**

KEY	QTY.	SCIENTIFIC NAME	COMMON NAME	SIZE	SPACING
<b>DECIDUOUS TREES</b>					
BN	20	Betula nigra 'Heritage'	RIVER BIRCH - SINGLE STEM	3" CAL.	AS SHOWN
BNa	48	Betula nigra 'Heritage'	RIVER BIRCH - SINGLE STEM	1"-2" CAL.	AS SHOWN
<b>SHRUBS (WETLAND BUFFER)</b>					
CA	47	Cornus amomum	SILKY DOGWOOD	#5	AS SHOWN
CS	131	Cornus sercia 'Kelsy'	REDTWIG DOGWOOD	#3	AS SHOWN
<b>VINES (GREENSCREEN)</b>					
AM	36	Aristolochia macrophylla	DUTCHMAN'S PIPE	#5	AS SHOWN
PI	16	Parthenocissus inserta	WOODBINE	#5	AS SHOWN
WM	16	Wisteria macrostachya 'Blue Moon'	BLUE MOON KENTUCKY WISTERIA	#5	AS SHOWN
<b>VINES (MASONRY)</b>					
PQ	14	Parthenocissus quinquefolia	VIRGINIA CREEPER	#5	AS SHOWN
<b>GROUND COVER</b>					
	7186	Festuca rubra	CREEPING RED FESCUE	SF SOD	AS SHOWN

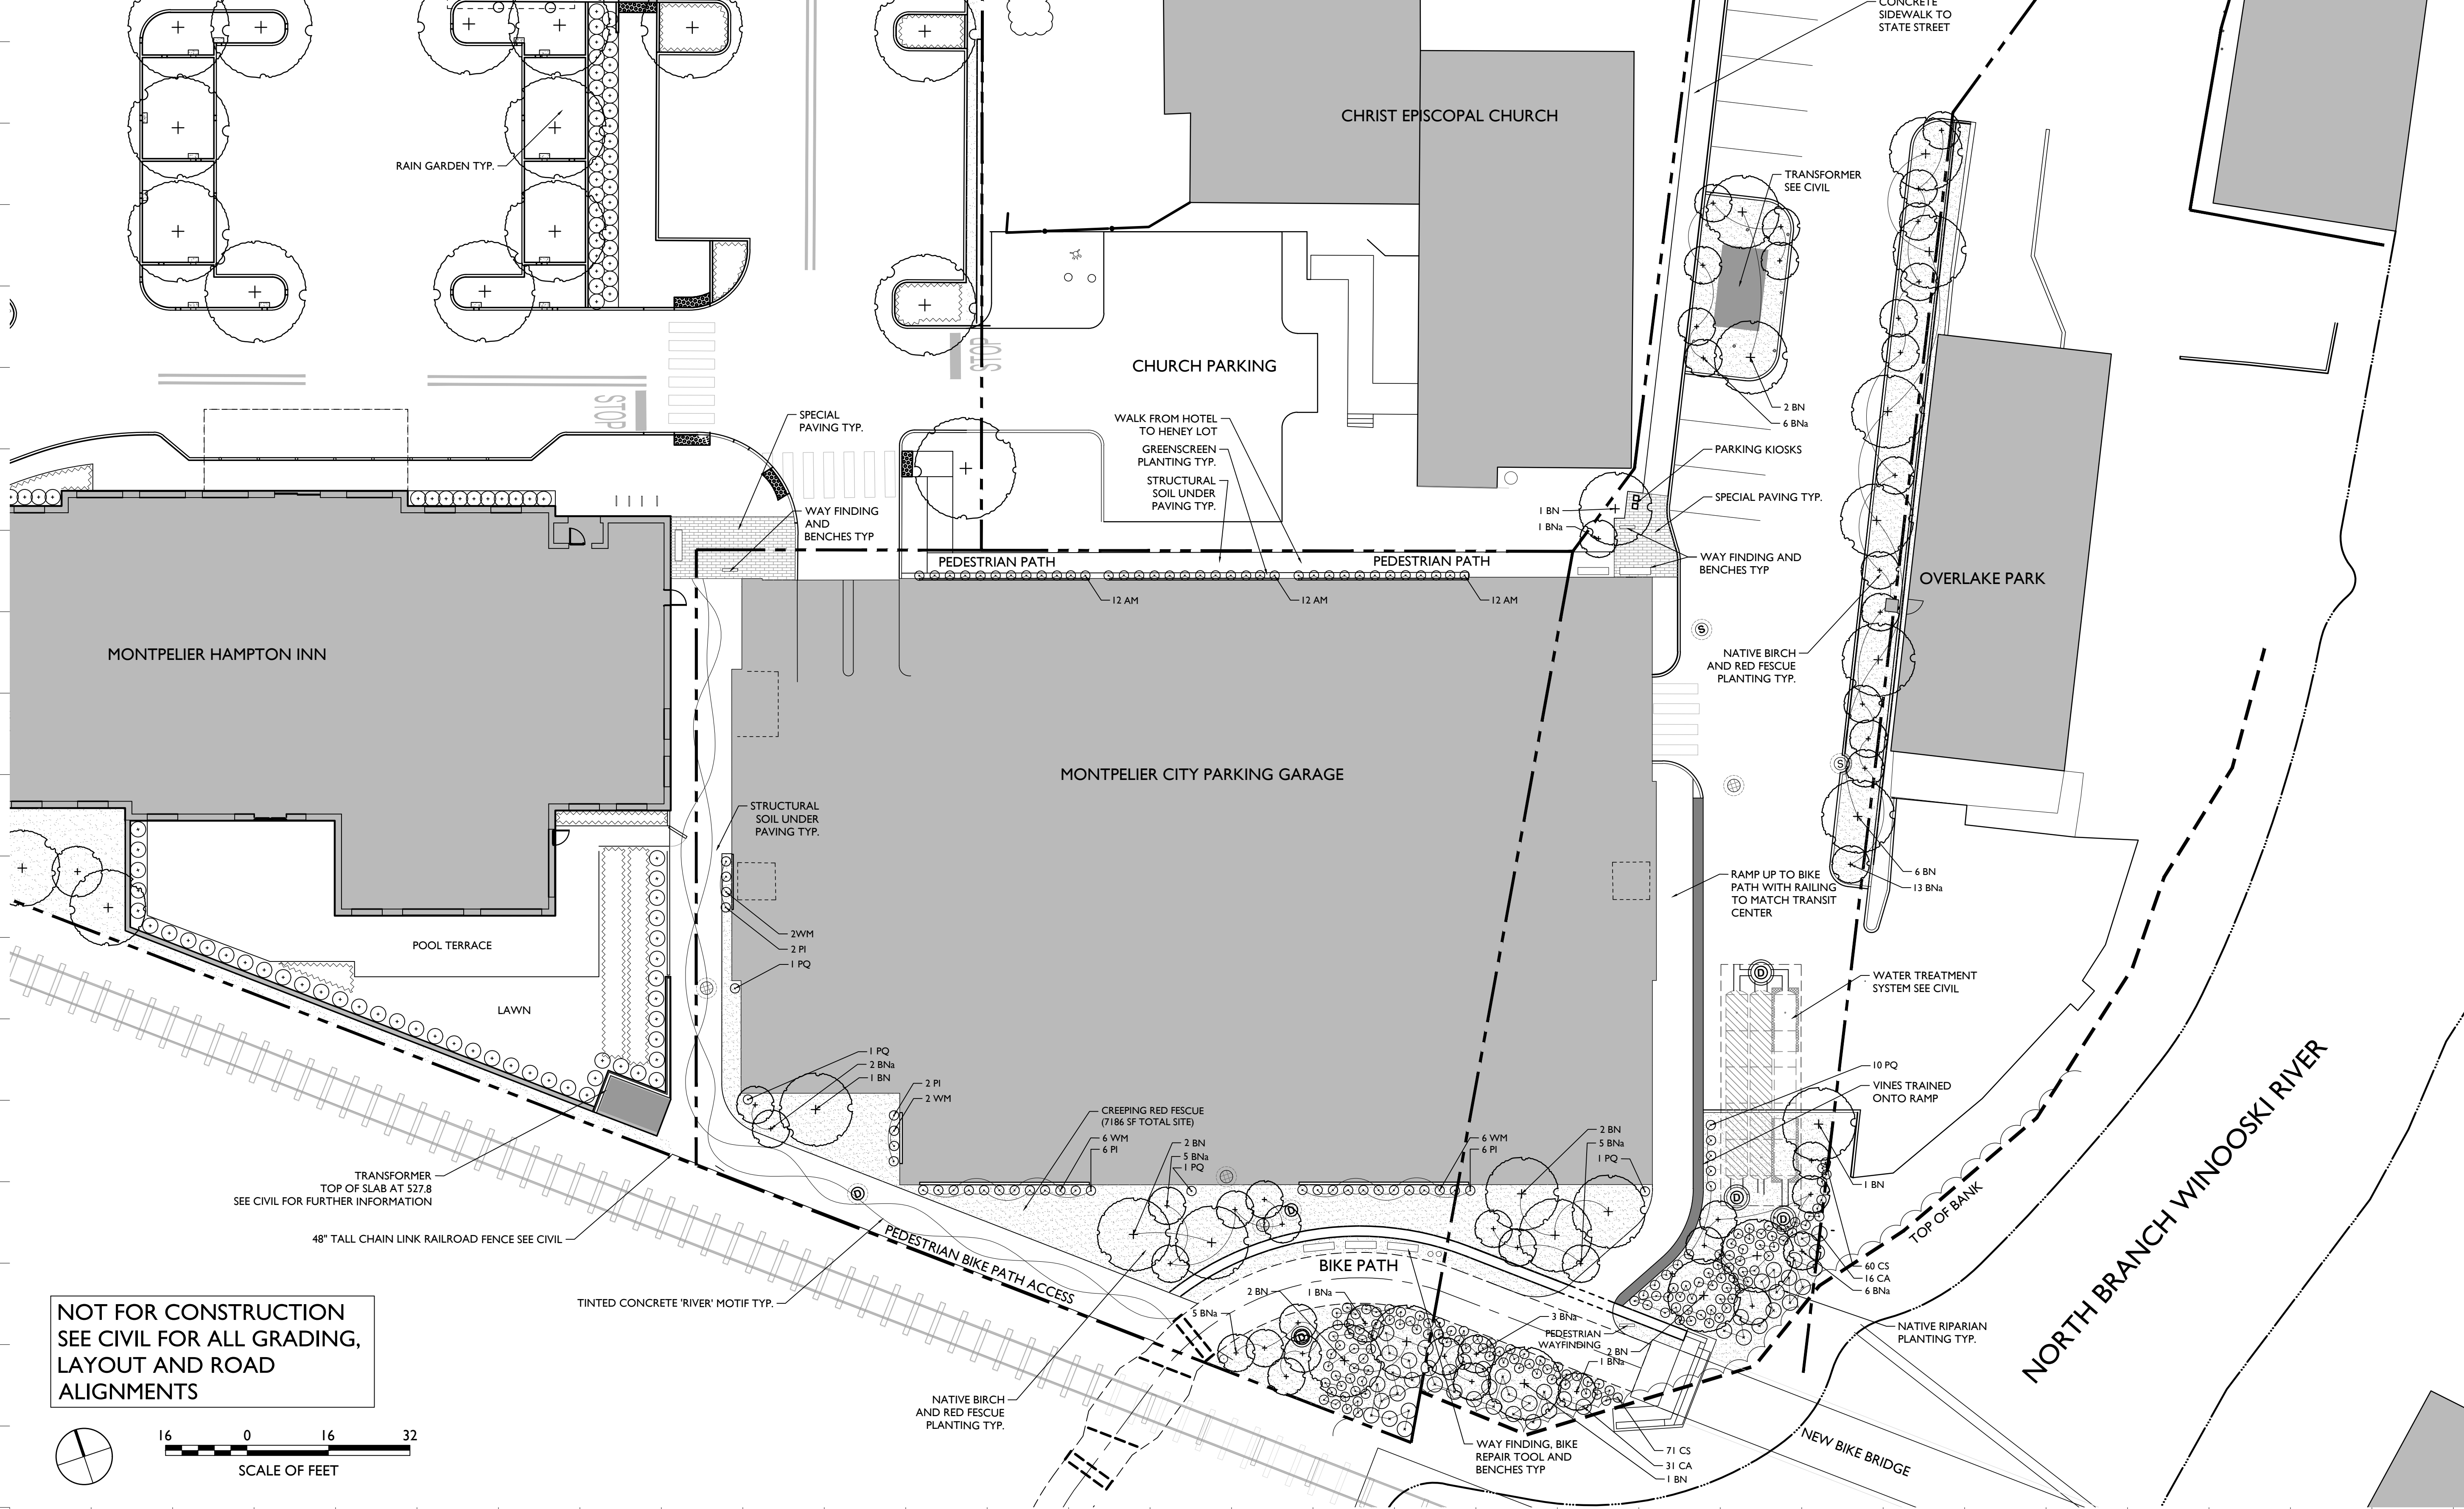

**NOT FOR CONSTRUCTION**  
SEE CIVIL FOR ALL GRADING,  
LAYOUT AND ROAD  
ALIGNMENTS



NO.	DESCRIPTION	DATE

**MONTPELIER  
PARKING  
GARAGE**

MONTPELIER, VT

**PLANTING PLAN**

JOB NO. 867  
SCALE: 1/16"=1'-0"  
DRAWN BY: jfs  
DATE: 040720

**L106**

© WHLA ALL RIGHTS RESERVED 2019